



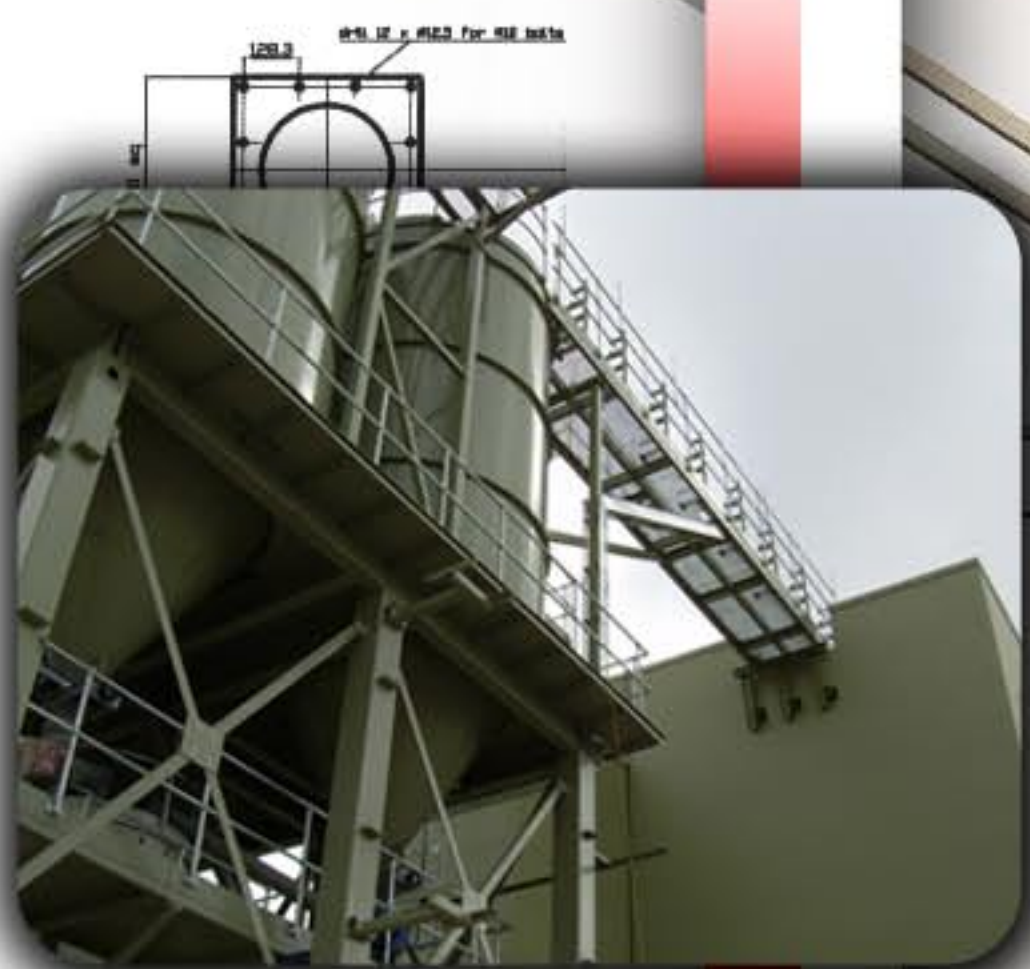

Pressvess

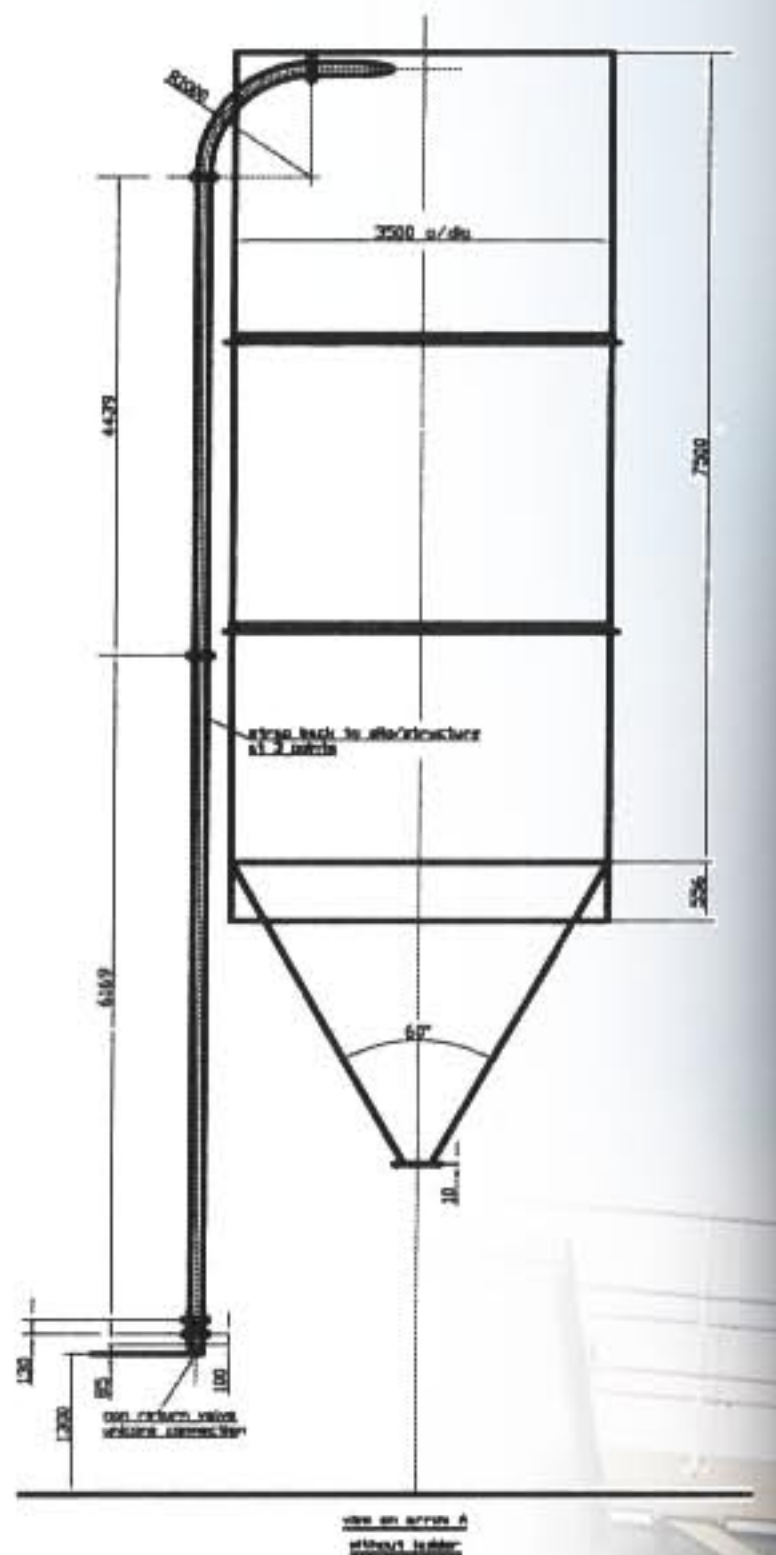

**4 X 66M³ VERTICAL SILOS
WITH SILO STRUCTURE &
ANCILLARY EQUIPMENT**